


ARCHITECT SEAL & SIGNATURE

ENGINEER SEAL & SIGNATURE

WARNING: IT IS ILLEGAL FOR ANY PERSON, UNLESS ACTING UNDER THE DIRECTION OF A LICENSED DESIGN PROFESSIONAL, TO ALTER, IN ANYWAY, ANY PLANS, SPECIFICATIONS AND REPORTS TO WHICH THE SEAL OF A LICENSED DESIGN PROFESSIONAL HAS BEEN APPLIED, EXCEPT WHEN MADE IN ACCORDANCE WITH SECTION 7209 (2) OR SECTION 7307 OF THE NEW YORK STATE EDUCATION LAW.

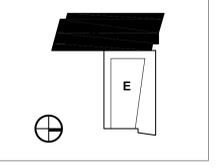

NO	Furniture	8/10/10
NO	ISSUE	DATE

SUCF PROJECT NO.30A56

**SCHOOL OF  
 ENGINEERING**  
**BID SUBMISSION**


**STATE  
 UNIVERSITY OF  
 NEW YORK  
 AT BUFFALO -  
 NORTH CAMPUS**

Sheet Information	
Date	2/5/10
P+W Job Number	155051.000
Drawn	CH
Checked	AG
Approved	GS

**Furniture Plan -  
 Level 1 (West)**

Sheet  
**A-901A**

PREPARED FOR THE STATE UNIVERSITY  
 CONSTRUCTION FUND  
 PREPARED BY PERKINS+WILL

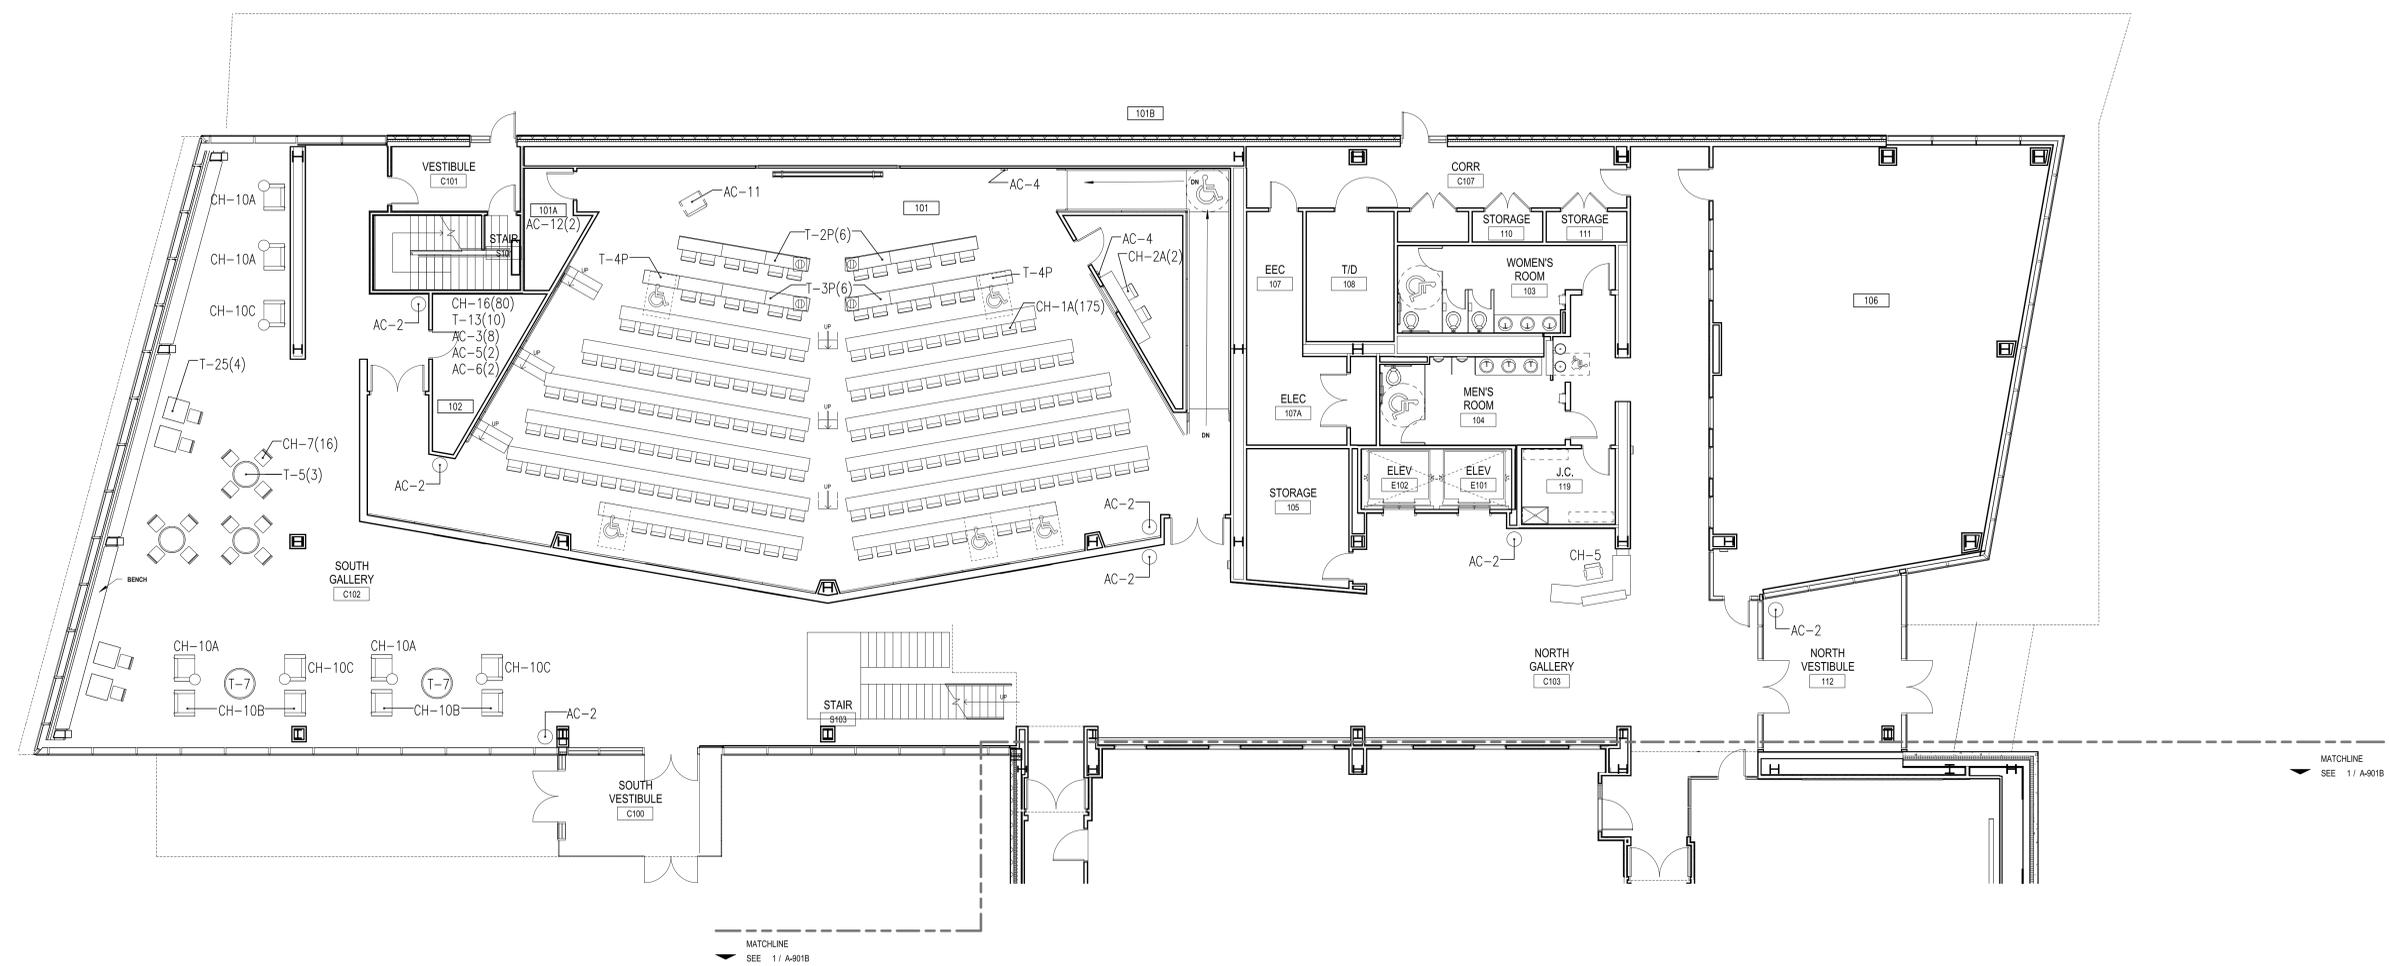

- LEGEND**
- CH-XX FURNITURE CODE
  - RSXX U/B ROOM ASSIGNMENT
  - FB1 RECESSED FLOOR BOX WITH AV/POWER/DATA
  - RECESSED FLOOR BOX WITH POWER AND DATA
  - WALL OUTLETS WITH POWER AND DATA

GENERAL NOTES:  
 1. REFER TO FURNITURE SPECIFICATION FOR TYPICAL OFFICE FURNITURE LAYOUTS

**1 FIRST FLOOR FURNITURE PLAN - WEST**  
 1/8" = 1'-0"