


WARNING: IT IS ILLEGAL FOR ANY PERSON, UNLESS ACTING UNDER THE DIRECTION OF A LICENSED DESIGN PROFESSIONAL, TO ALTER, IN ANYWAY, ANY PLANS, SPECIFICATIONS AND REPORTS TO WHICH THE SEAL OF A LICENSED DESIGN PROFESSIONAL HAS BEEN APPLIED, EXCEPT WHEN MADE IN ACCORDANCE WITH SECTION 7209 (2) OR SECTION 7307 OF THE NEW YORK STATE EDUCATION LAW.

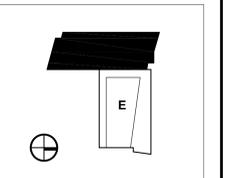

5	03/08/2011
4	01/25/2011
3	8/10/10
2	ADDENDUM 002 08/06/2009
NO	ISSUE DATE

SUCF PROJECT NO.30A56

SCHOOL OF
ENGINEERING
BID SUBMISSION


STATE
UNIVERSITY OF
NEW YORK
AT BUFFALO -
NORTH CAMPUS

Sheet Information	
Date	2/5/10
P+W Job Number	155051.000
Drawn	CH
Checked	AG
Approved	GS

Title
**Furniture Plan -
Level 2 (West)**

Sheet
Furn- 2W

PREPARED FOR THE STATE UNIVERSITY
CONSTRUCTION FUND
PREPARED BY PERKINS+WILL

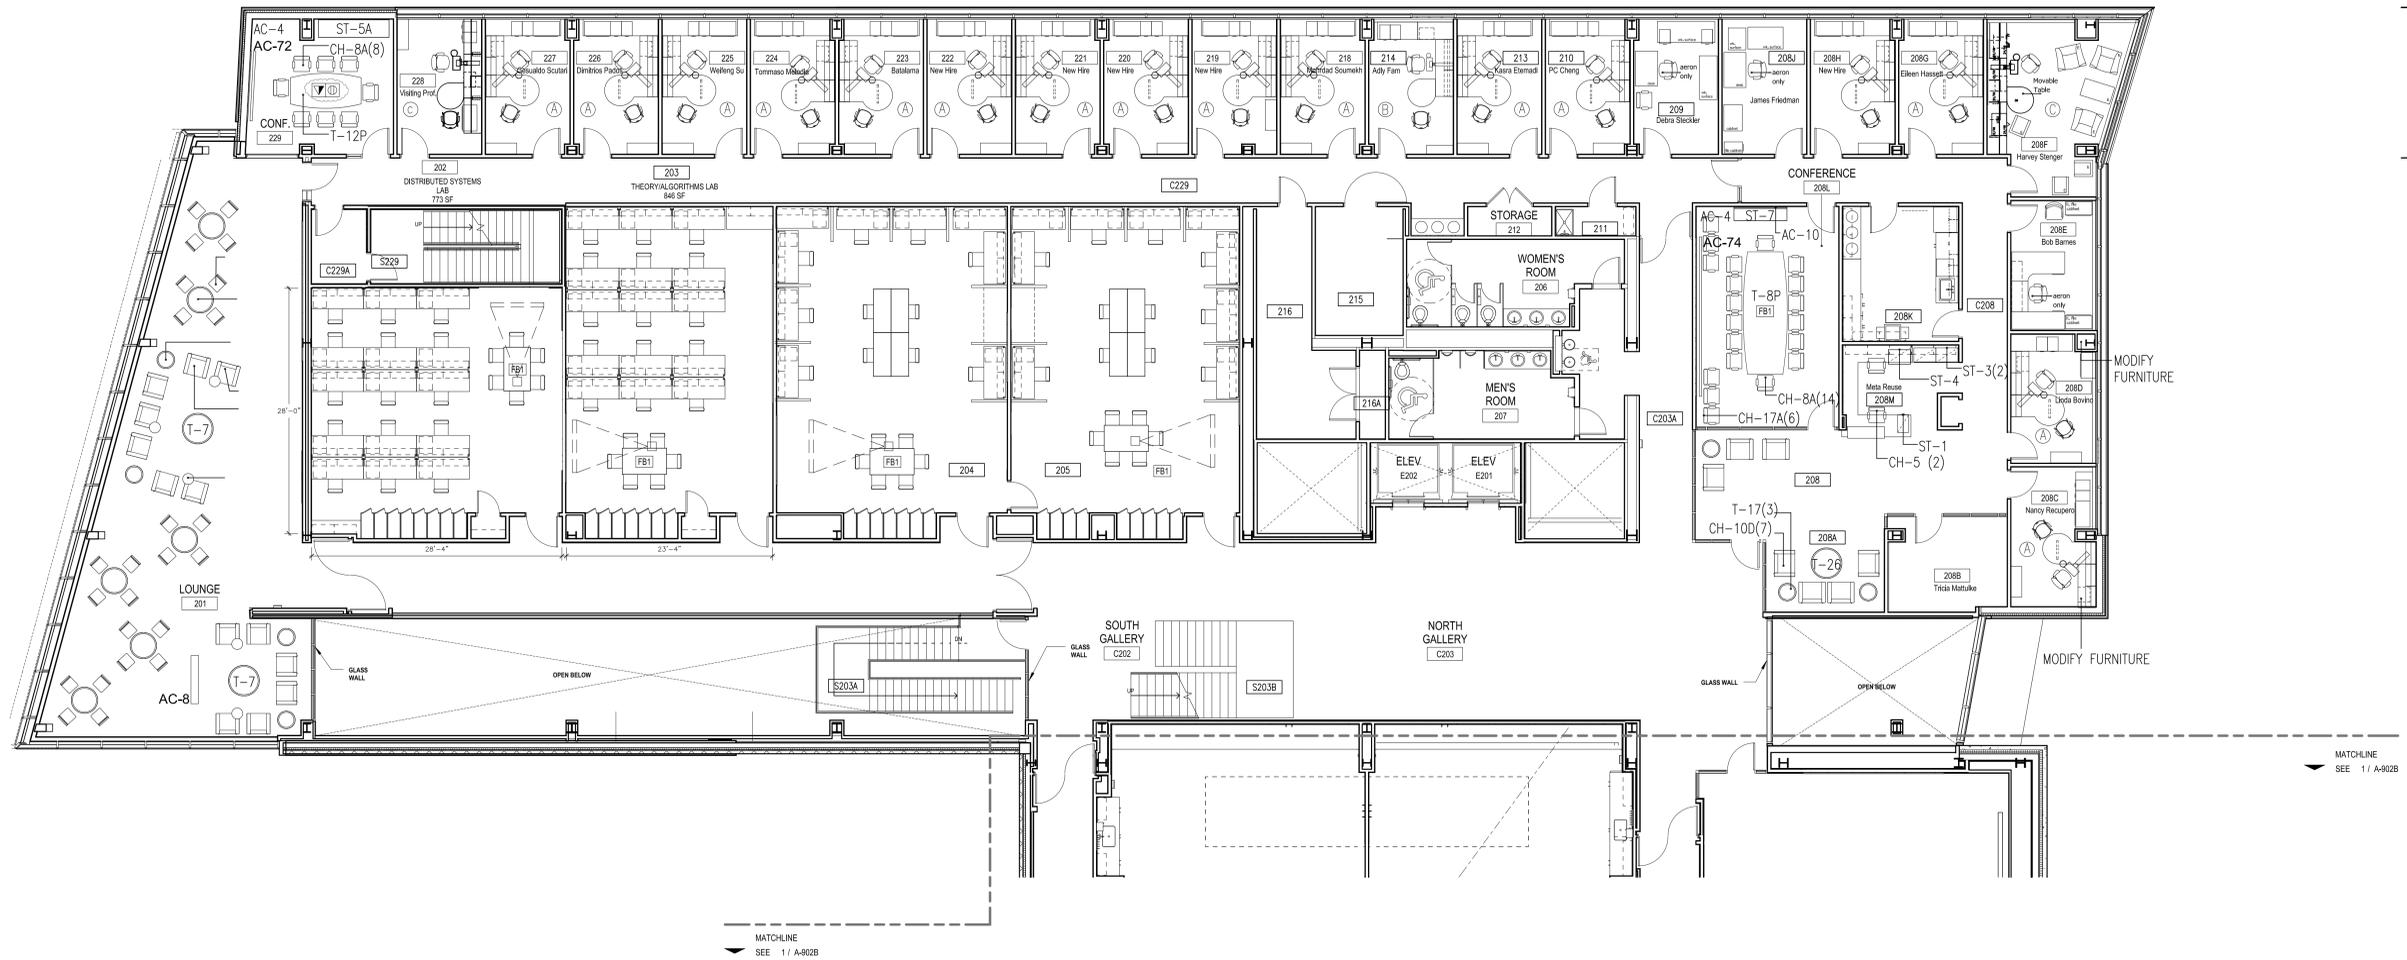

LEGEND

- CH-XX FURNITURE CODE
- RSXX U/B ROOM ASSIGNMENT
- FB1 RECESSED FLOOR BOX WITH AV/POWER/DATA
- ▼⓪ RECESSED FLOOR BOX WITH POWER AND DATA
- ⓐ WALL OUTLETS WITH POWER AND DATA

GENERAL NOTES:
1. REFER TO FURNITURE SPECIFICATION FOR
TYPICAL OFFICE FURNITURE LAYOUTS

1 SECOND FLOOR FURNITURE PLAN - WEST
1/8" = 1'-0"