


ARCHITECT SEAL & SIGNATURE

ENGINEER SEAL & SIGNATURE

WARNING: IT IS ILLEGAL FOR ANY PERSON, UNLESS ACTING UNDER THE DIRECTION OF A LICENSED DESIGN PROFESSIONAL, TO ALTER, IN ANYWAY, ANY PLANS, SPECIFICATIONS AND REPORTS TO WHICH THE SEAL OF A LICENSED DESIGN PROFESSIONAL HAS BEEN APPLIED, EXCEPT WHEN MADE IN ACCORDANCE WITH SECTION 7209 (2) OR SECTION 7307 OF THE NEW YORK STATE EDUCATION LAW.

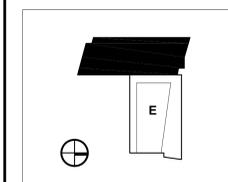

NO	ISSUE	DATE
△		9/21/11
△		9/14/11
△		7/15/11
△		3/08/11
△		1/25/11
△		9/10/10
△		8/10/10

SUCF PROJECT NO.30A56

SCHOOL OF
ENGINEERING
BID SUBMISSION

STATE
UNIVERSITY OF
NEW YORK
AT BUFFALO -
NORTH CAMPUS

Sheet Information

Date	2/5/10
P+W Job Number	155051.000
Drawn	CH
Checked	AG
Approved	GS


Title

Furniture Plan -
Level 3 (West)

Sheet

FURN-3W

PREPARED FOR THE STATE UNIVERSITY
CONSTRUCTION FUND
PREPARED BY PERKINS+WILL

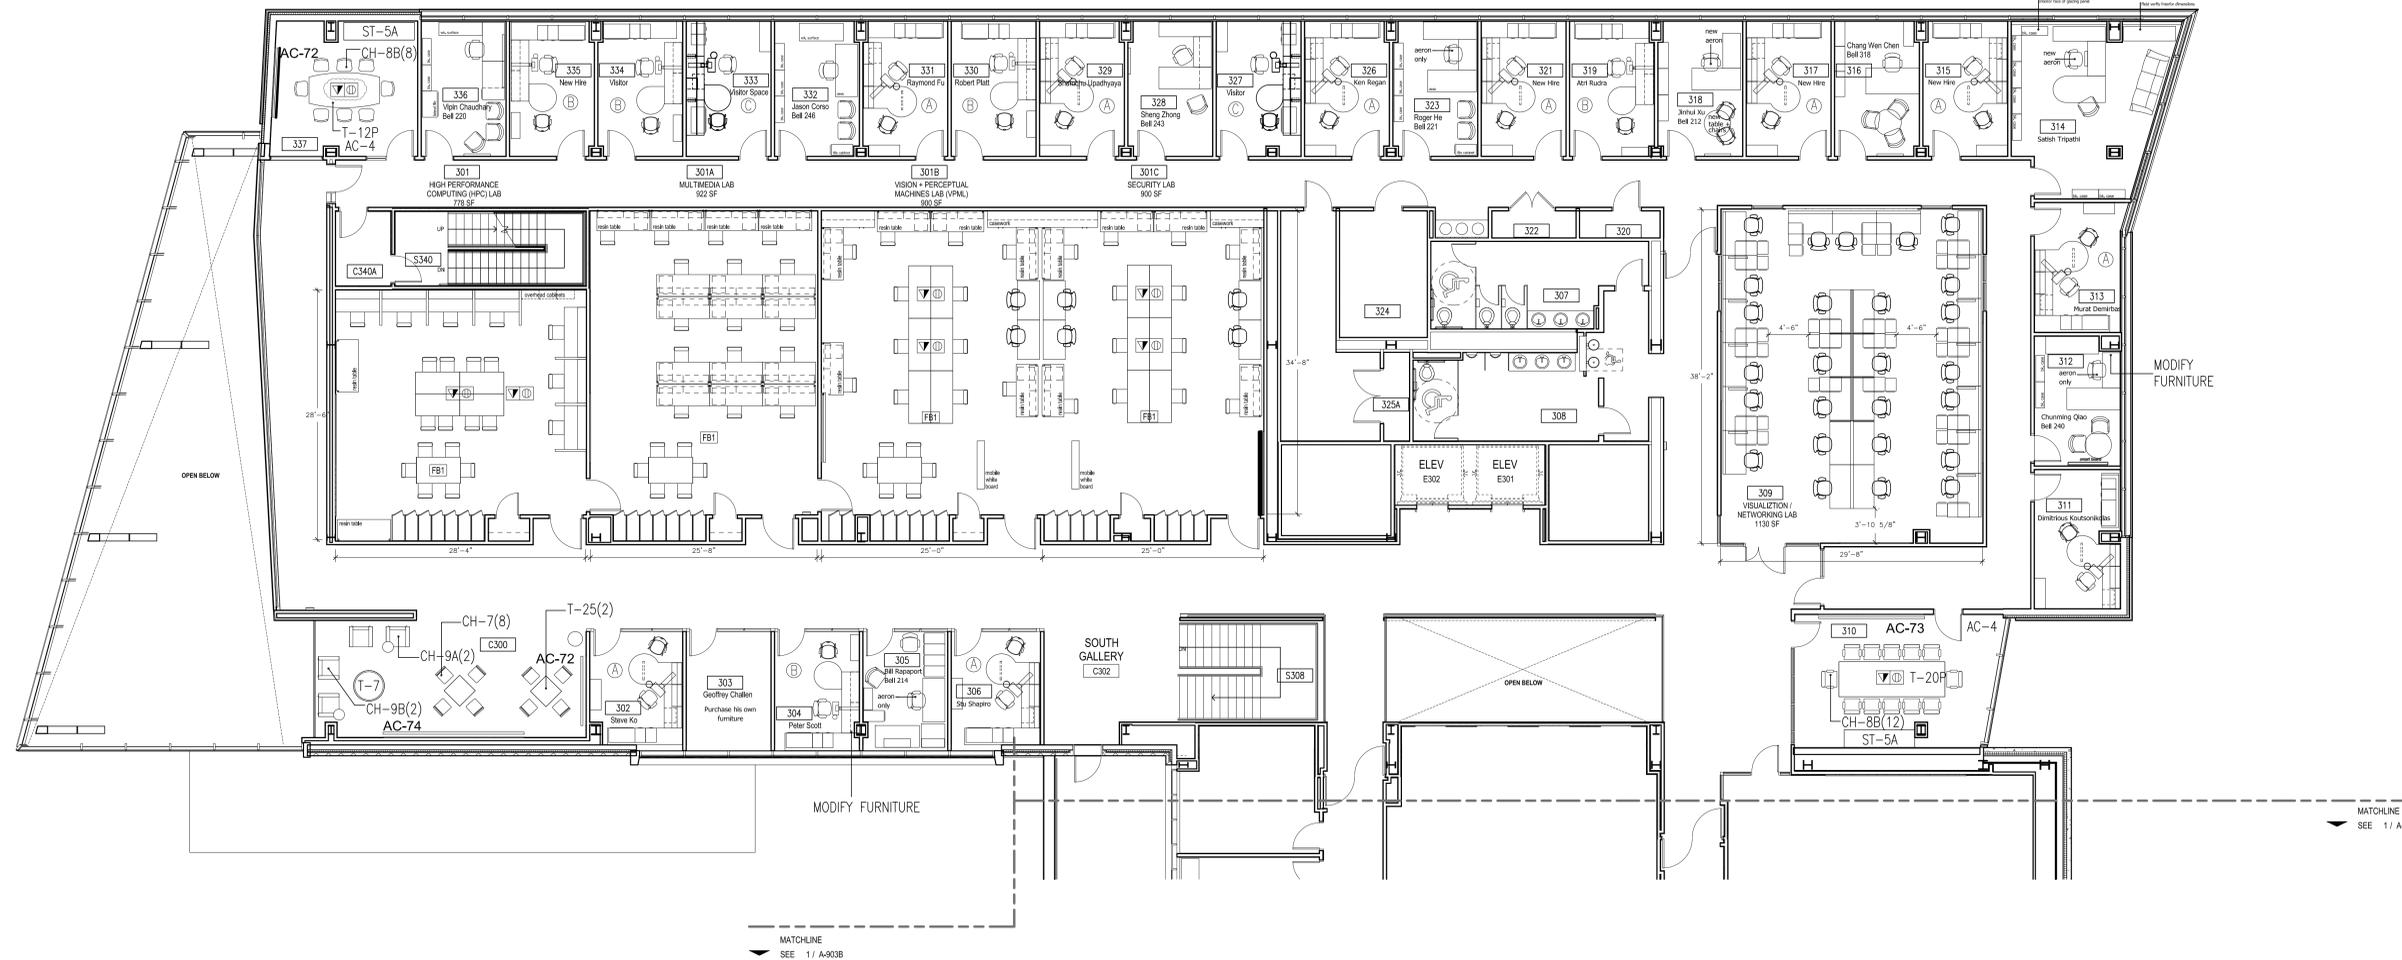

LEGEND

- CH-XX FURNITURE CODE
- U/B ROOM ASSIGNMENT
- FB1 RECESSED FLOOR BOX WITH AV/POWER/DATA
- ▼□ RECESSED FLOOR BOX WITH POWER AND DATA
- WALL OUTLETS WITH POWER AND DATA

GENERAL NOTES:
1. REFER TO FURNITURE SPECIFICATION FOR TYPICAL OFFICE FURNITURE LAYOUTS

① THIRD FLOOR FURNITURE PLAN - WEST
1/8" = 1'-0"